


A-A

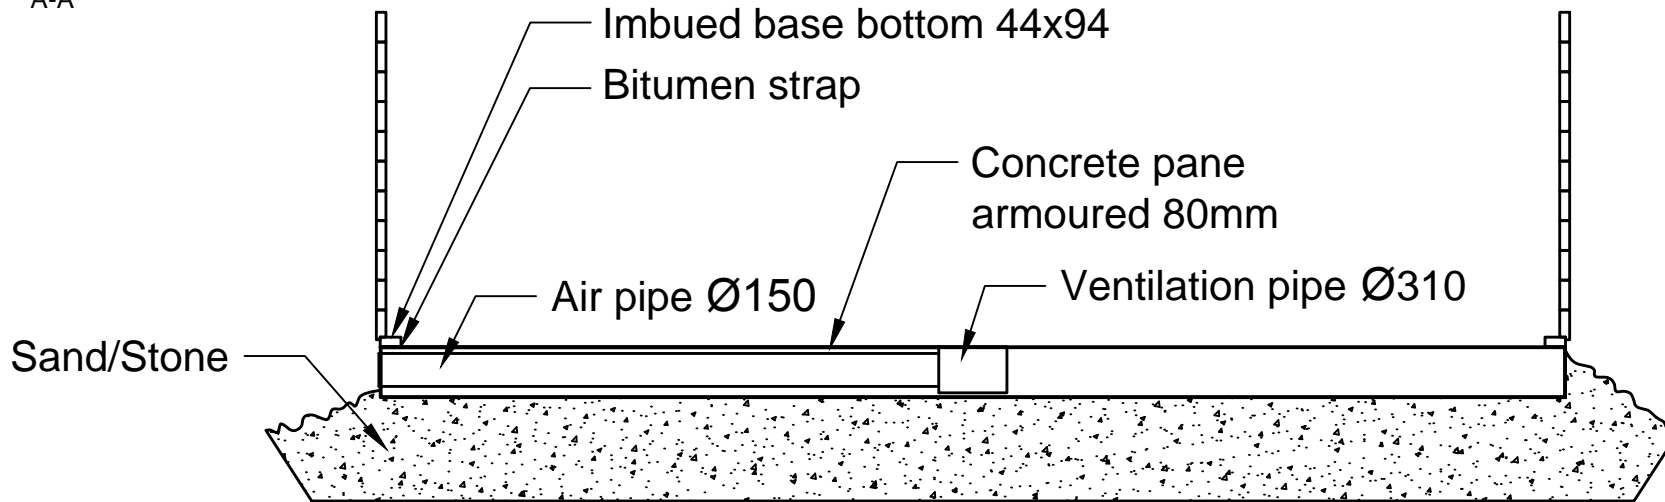

Victoria 12
Basement

