




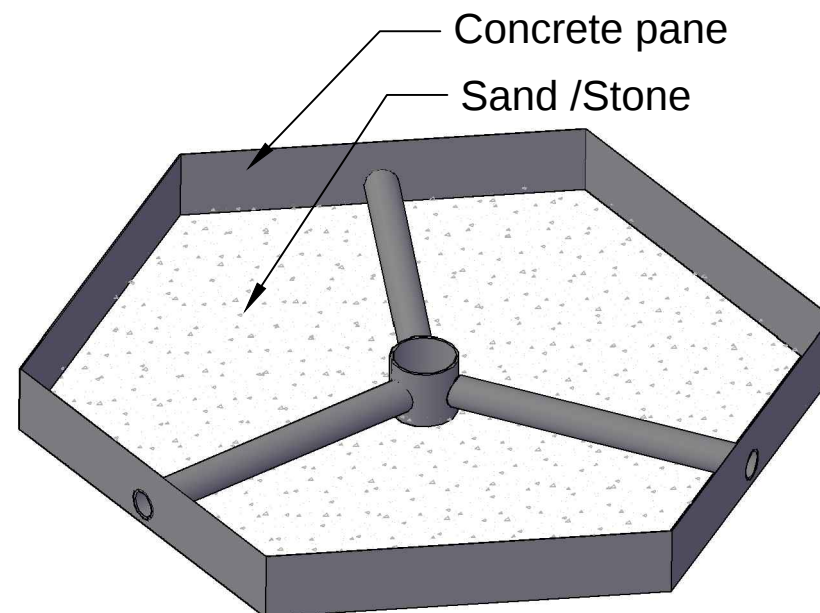

A-A

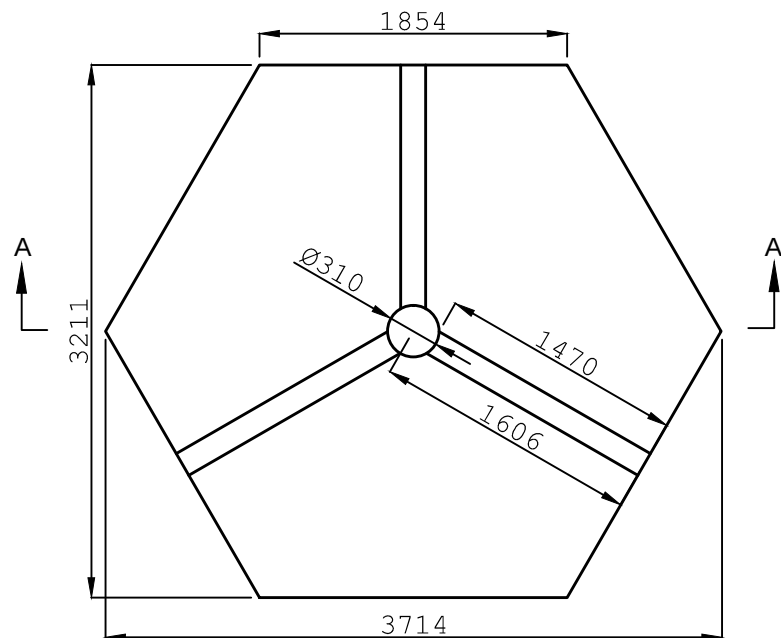

Victoria 9
Basement

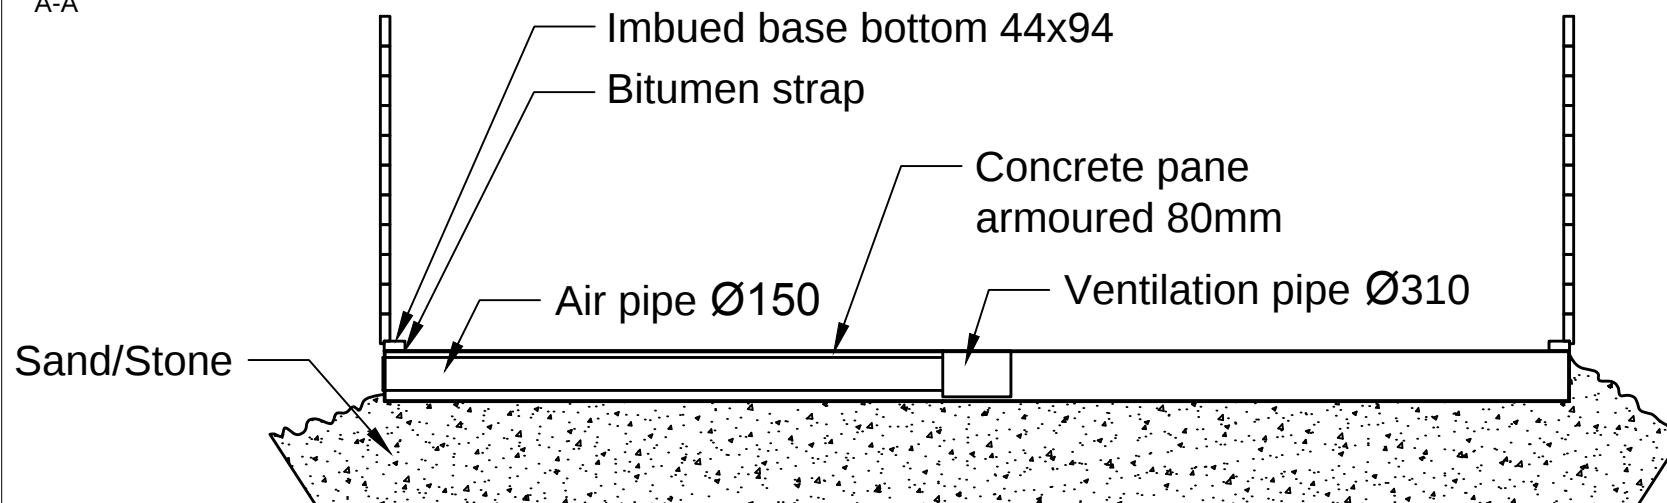